



SECTION C-C

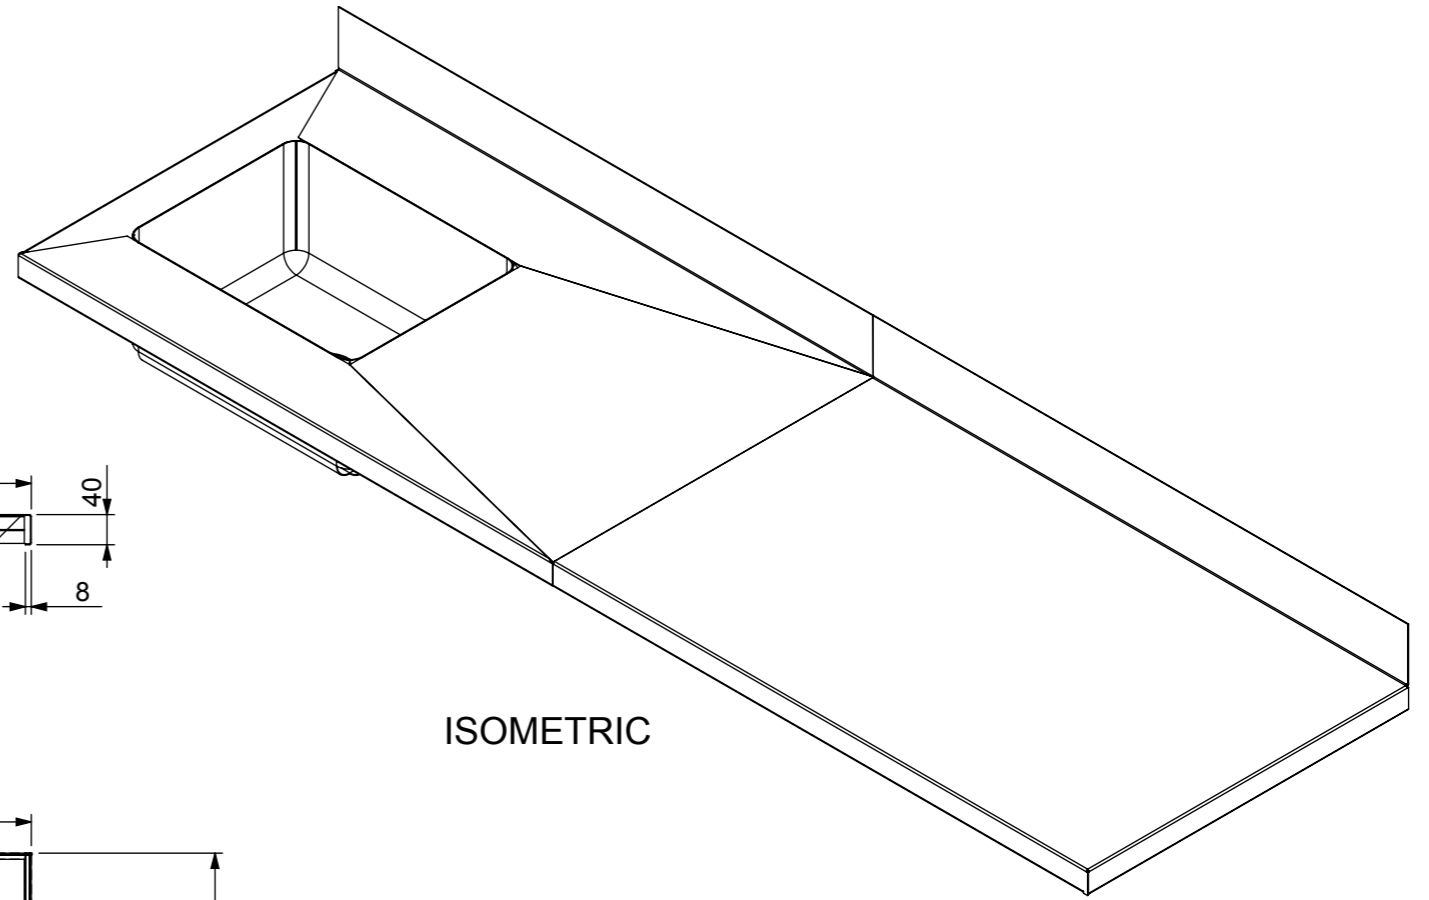


ISOMETRIC

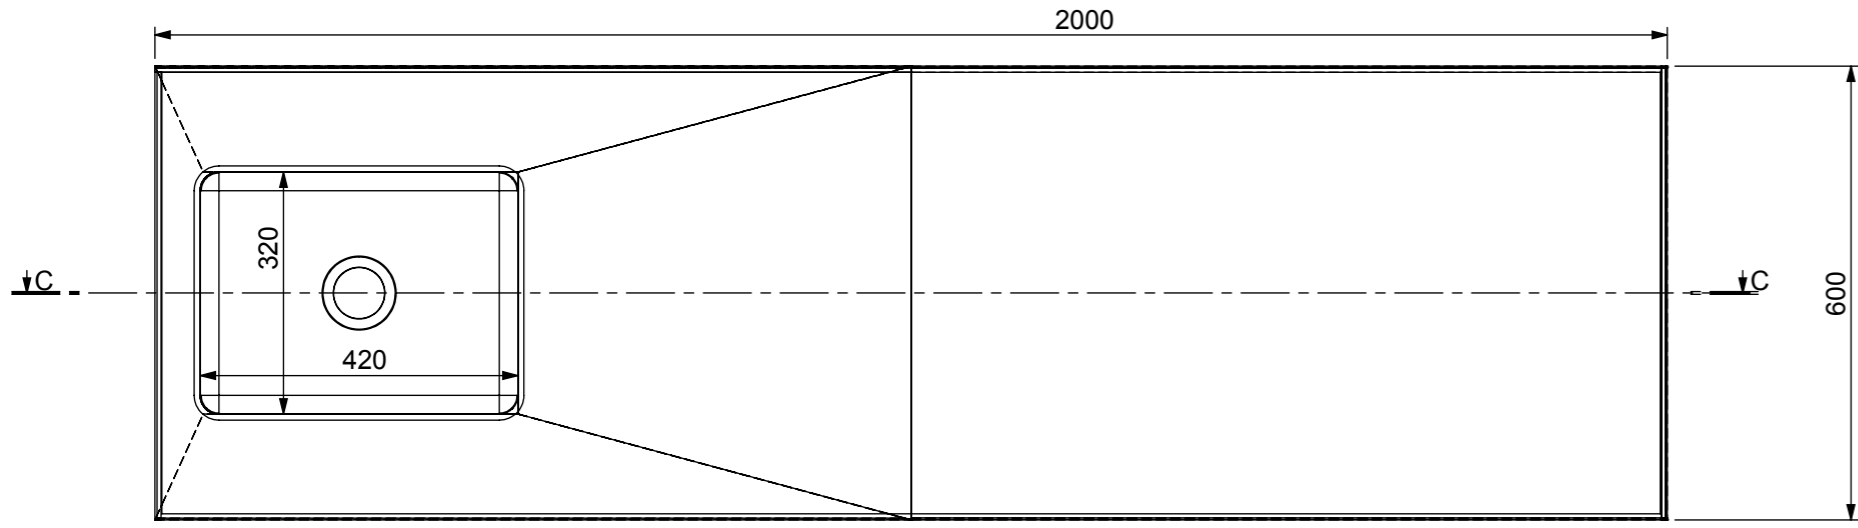


PLAN


Deck
 - T.2 304 No.4 S/S
 Bowl
 - T.2 304 No. 4 S/S
 Ply Backing
 - 18mm Ply

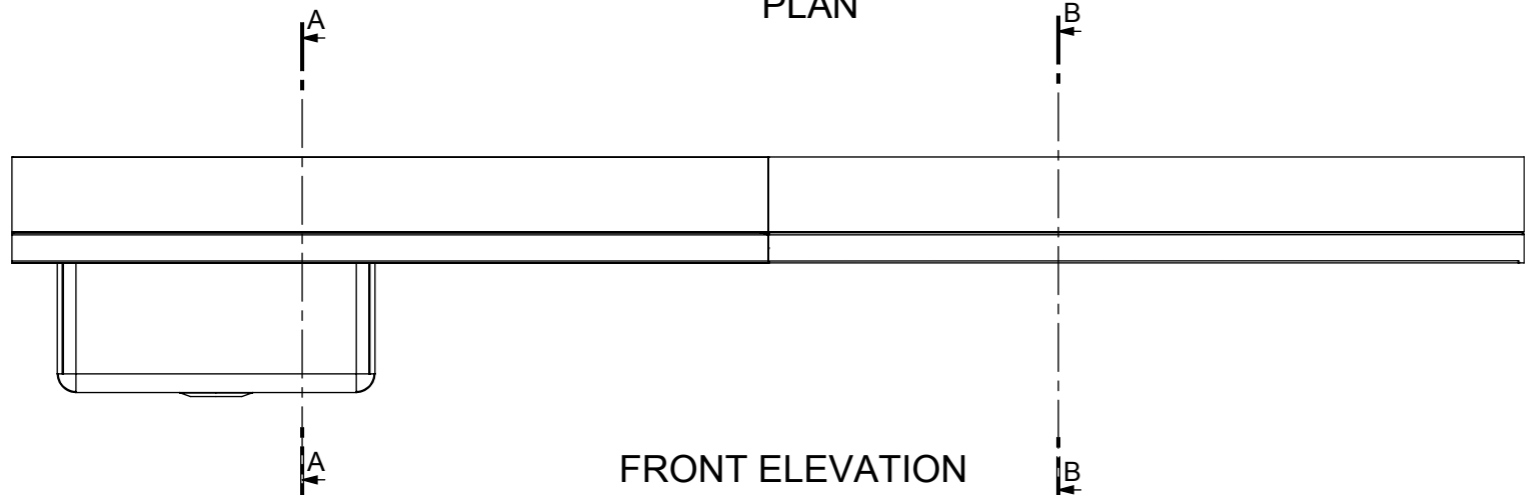

FRONT ELEVATION

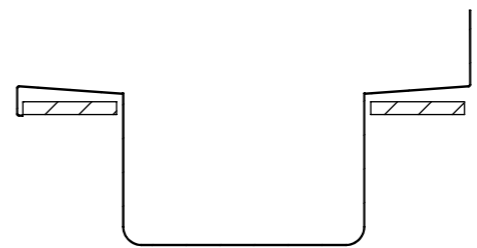

SECTION A-A

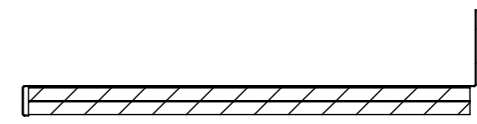

SECTION B-B



**STODDART
 MANUFACTURING**
 TOM STODDART Pty Ltd ACN 009 690 251
 149 Jackson Rd Sunnybank Hills Qld 4109
 PO Box 420 Sunnybank Qld 4109
 Phone (617) 3345 5011 Fax (617) 3344 1000
 Email sunnybank@stoddart.com.au
Quality in stainless steel

NAME: M Watts SIGNATURE: [Signature] DATE: 7/04/2010				PART No: SPPL-BE-DST10-60-200-WM-VAR-a001 Rev A DESCRIPTION: Finger Print Bench	
UNLESS OTHERWISE SPECIFIED: DIMENSIONS ARE IN MILLIMETERS				DWG No: SPPL-BE-DST10-60-200-WM-VAR-d001 Rev A	
APPVD: [Signature]		MATERIAL: THICKNESS: FINISH:		Dwg. Issue	
Weight: Surface Area:		This drawing remains the property of Tom Stoddart Pty Ltd & cannot be reproduced without prior permission.		A3 Sheet 1 of 6	
DO NOT SCALE DRAWING					